


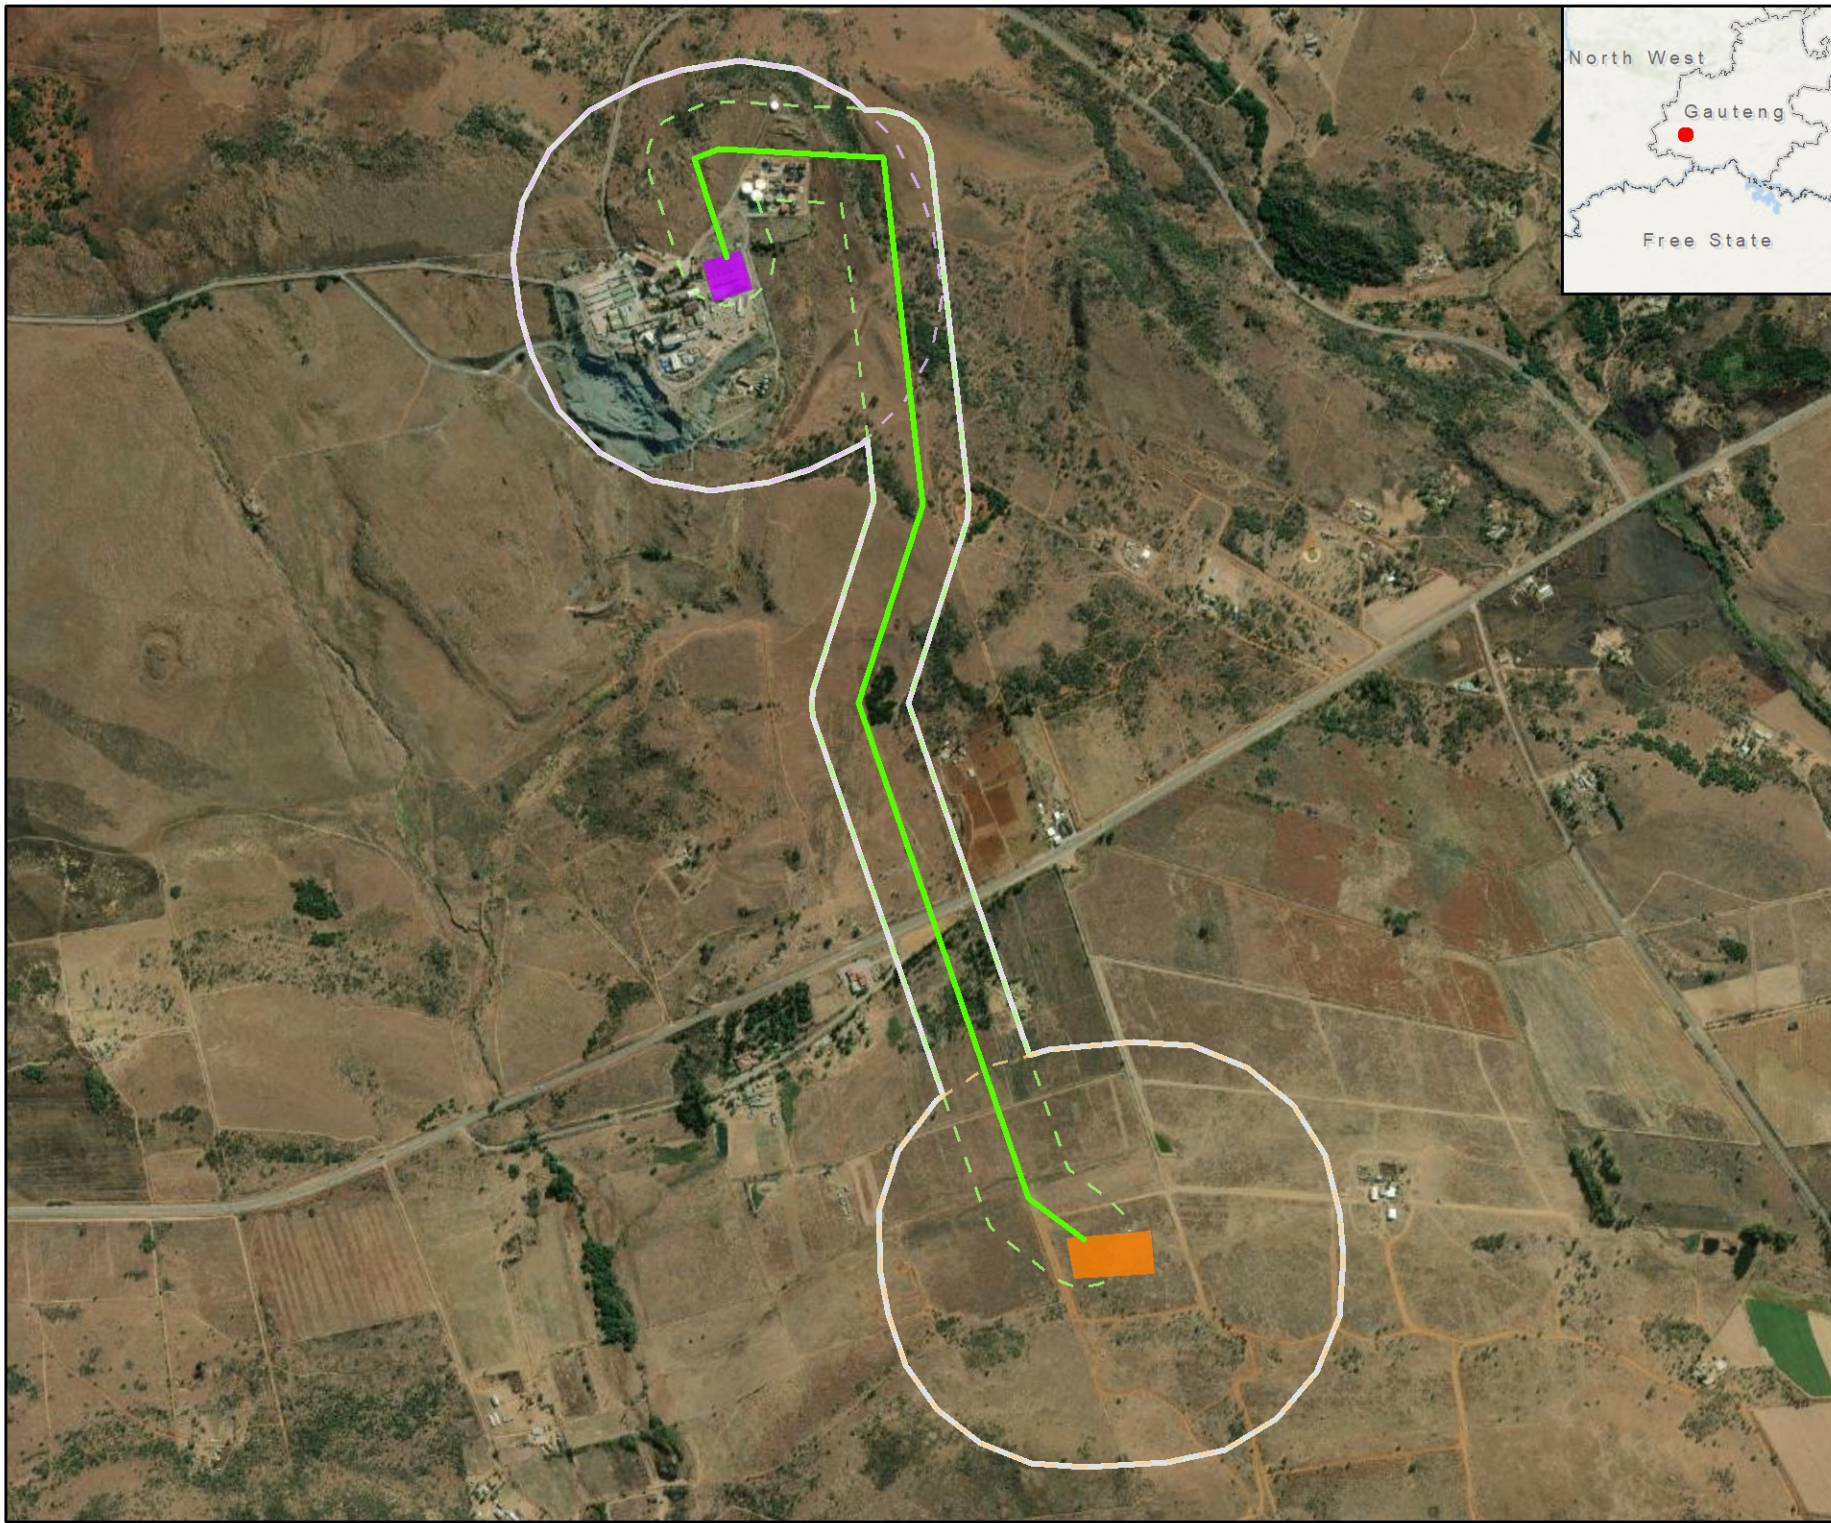

IGOLIDE GRID

STUDY AREA

Legend

- Study Area
- Powerline: Switching Station to East Drie Five

Grid Infrastructure

- East Drie Five Substation
- Switching Station (2.5ha)
- Igolide to East Drie Five (corridor 250m)
- East Drie Substation (buffer 500m)
- Switching Station (buffer 500m)



0 180 360 540 720
Metres

DISCLAIMER

The information on this figure was derived from various digital databases available to WSP Environmental (Pty) Ltd. All information is provided 'as is' and it must be acknowledged that data, information, and maps are dynamic and in a constant state of maintenance, correction and update. WSP Environmental (Pty) Ltd cannot accept any responsibility for errors, omissions, or potential inaccuracy where it has not been directly responsible for the production of the data referenced. There are no warranties, expressed or implied, as to the use of this information, including the warranty of merchantability or fitness for a particular purpose. Notification of any errors will be appreciated.



WSP ENVIRONMENTAL (PTY) LTD
BUILDING C, KNIGHTSBIDGE,
33 SLOANE STREET, BRYANSTON,
PO BOX 98687, SLOANE PARK 2152, RSA
Tel +27 (0)11 361 1300, Fax +27 (0)11 361 1301, wspan@wspgroup.co.za

DATA SOURCE:
SERVICE LAYER CREDITS: SOURCE: ESRI, MAXAR,
EARTHSTAR GEOGRAPHICS, AND THE GIS USER
COMMUNITY
ESRI, GARMIN, GEBCO, NOAA NGDC, AND OTHER

PROJECTION: Hartbeeshoek94 Lo27

PROJECT TITLE:

ENERTRAG EGOLI AND IGOLIDE

SCALE: 1:20 000

DRAWN BY: TS

DATE: 2024/10/03

REVIEWED BY: LN


FIGURE NO:

PROJECT NO: 41104282

REV:

© COPYRIGHT RESERVED

The content of this document is privileged and confidential and may not be disclosed or reproduced without the express authorization of the author, being "WSP Environmental (Pty) Ltd"

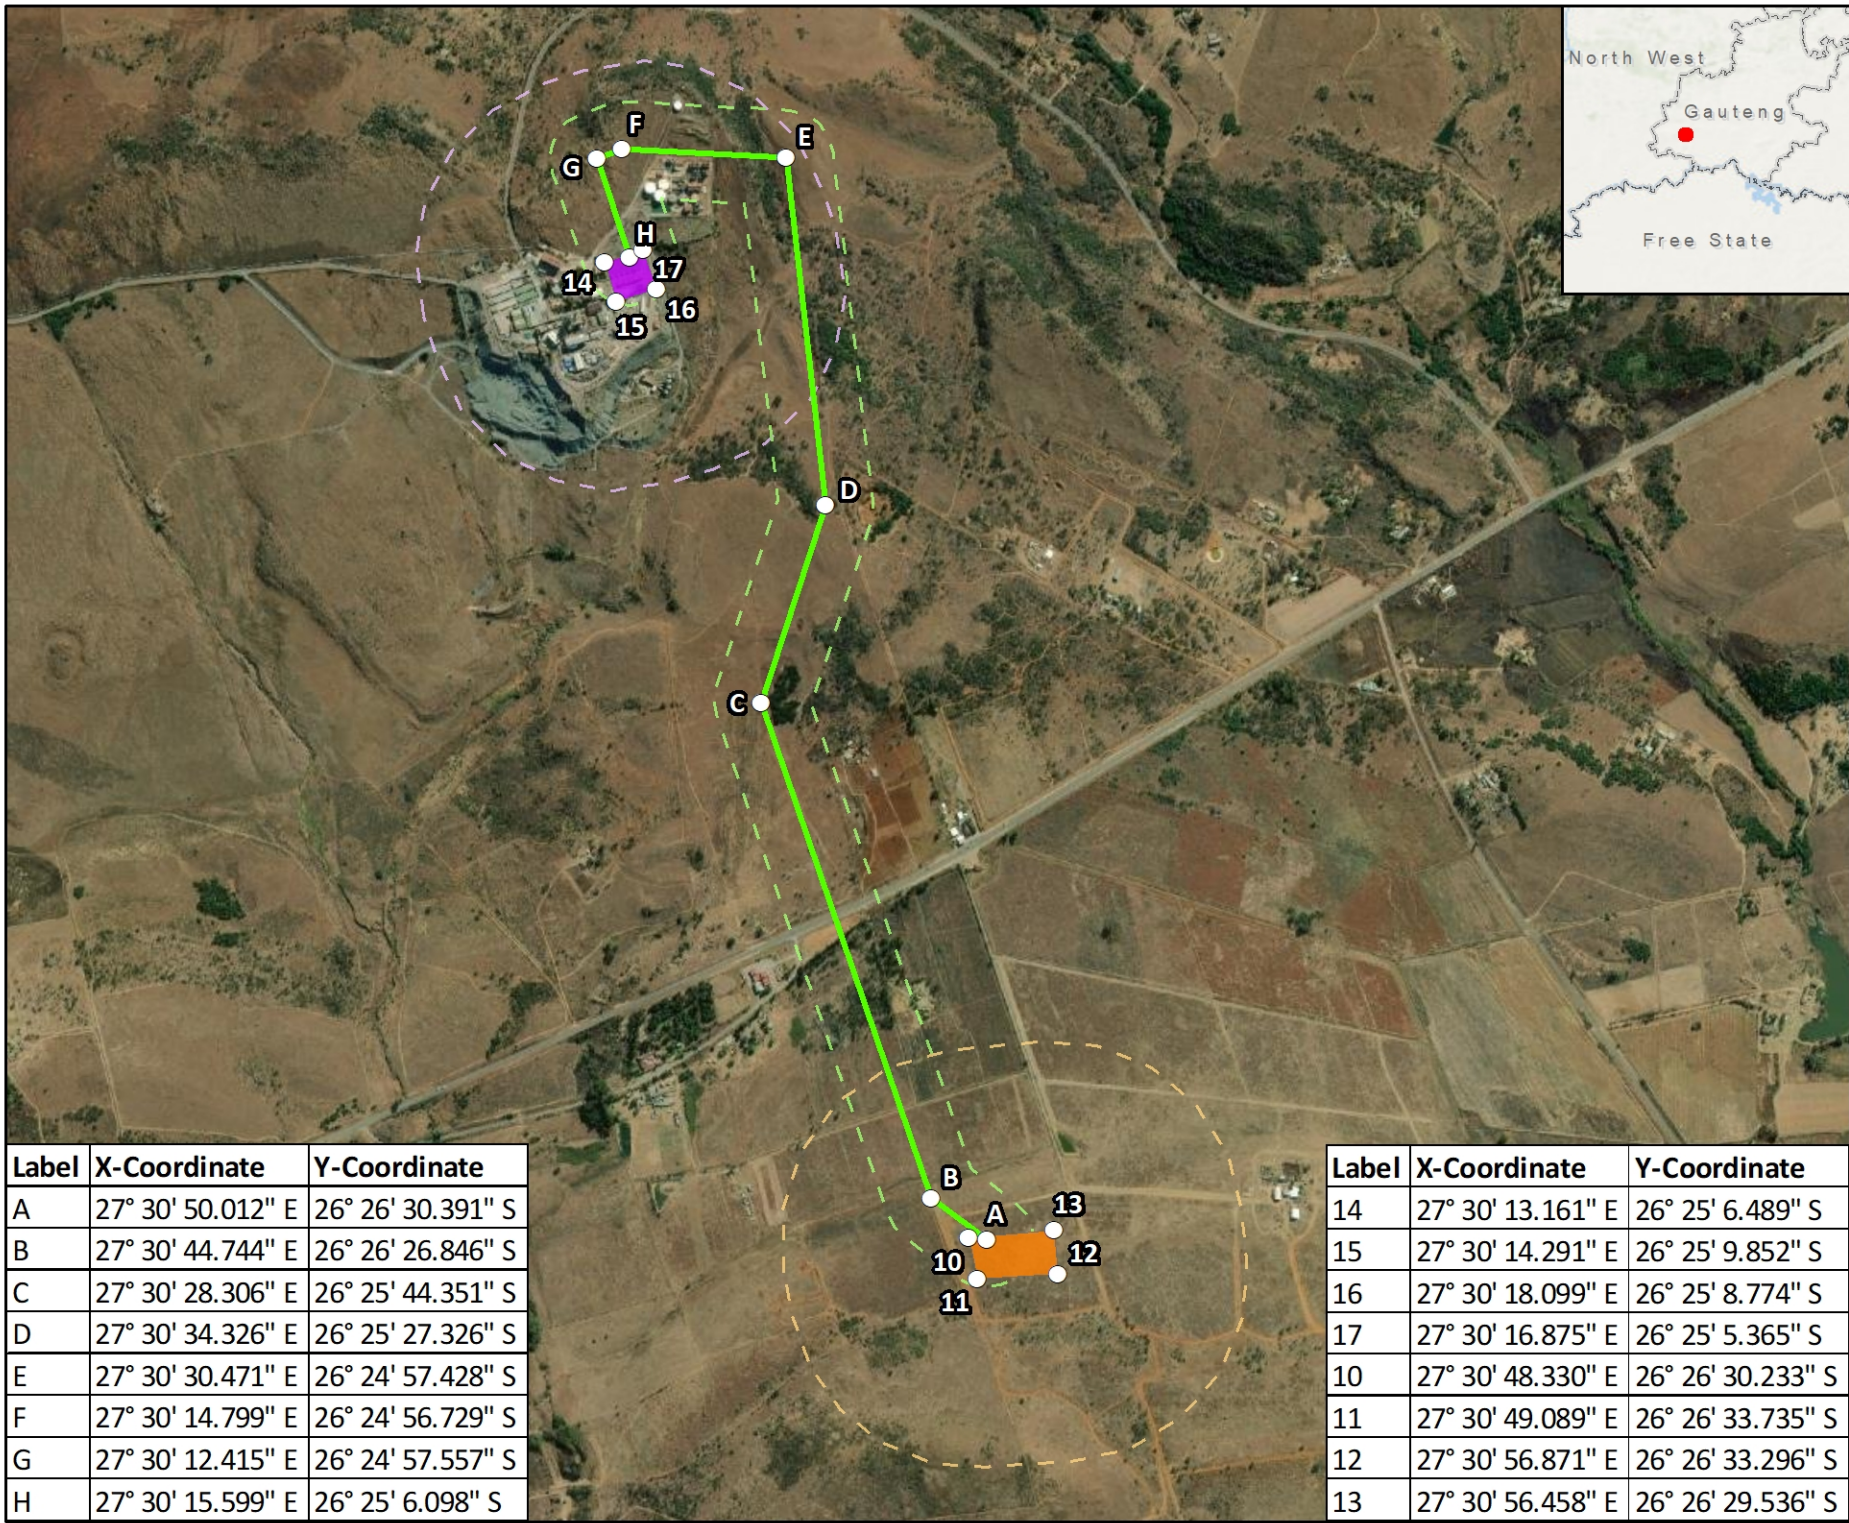


IGOLIDE GRID

COORDINATES

Legend

- Coordinates
- Powerline: Switching Station to East Drie Five
- Grid Infrastructure
 - East Drie Five Substation
 - Switching Station
 - Igolide to East Drie Five (corridor 250m)
 - East Drie Substation (buffer 500m)
 - Switching Station (buffer 500m)

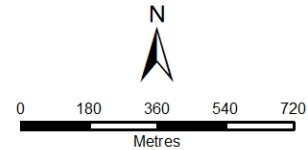

DISCLAIMER
The information on this figure was derived from various digital databases available to WSP Environmental (Pty) Ltd. All information is provided 'as is' and it must be acknowledged that data, information, and maps are dynamic and in a constant state of maintenance, correction and update. WSP Environmental (Pty) Ltd cannot accept any responsibility for errors, omissions, or potential inaccuracy where it has not been directly responsible for the production of the data referenced. There are no warranties, expressed or implied, as to the use of this information, including the warranty of merchantability or fitness for a particular purpose. Notification of any errors will be appreciated.



WSP ENVIRONMENTAL (PTY) LTD

BUILDING C, KNIGHTSBIDGE,
33 SLOANE STREET, BRYANSTON,
PO BOX 98687, SLOANE PARK 2152, RSA
Tel +27 (0)11 361 1361, Fax +27 (0)11 361 1361, wsp@wspgroup.co.za

DATA SOURCE:
SERVICE LAYER CREDITS: SOURCE: ESRI, MAXAR, EARTHSTAR GEOGRAPHICS, AND THE GIS USER COMMUNITY
ESRI, GARMIN, GEBCO, NOAA NGDC, AND OTHER

PROJECTION: Hartreebeekhoek94 Lo27

PROJECT TITLE:

ENERTRAG E'GOLI AND IGOLIDE

SCALE: 1:20 000 **DRAWN BY:** TS

DATE: 2024/10/03 **REVIEWED BY:** LN

FIGURE NO: **PROJECT NO:** 41104282 **REV:**

FIGURE NO: **PROJECT NO:** 41104282 **REV:**

Label	X-Coordinate	Y-Coordinate
A	27° 30' 50.012" E	26° 26' 30.391" S
B	27° 30' 44.744" E	26° 26' 26.846" S
C	27° 30' 28.306" E	26° 25' 44.351" S
D	27° 30' 34.326" E	26° 25' 27.326" S
E	27° 30' 30.471" E	26° 24' 57.428" S
F	27° 30' 14.799" E	26° 24' 56.729" S
G	27° 30' 12.415" E	26° 24' 57.557" S
H	27° 30' 15.599" E	26° 25' 6.098" S

Label	X-Coordinate	Y-Coordinate
14	27° 30' 13.161" E	26° 25' 6.489" S
15	27° 30' 14.291" E	26° 25' 9.852" S
16	27° 30' 18.099" E	26° 25' 8.774" S
17	27° 30' 16.875" E	26° 25' 5.365" S
10	27° 30' 48.330" E	26° 26' 30.233" S
11	27° 30' 49.089" E	26° 26' 33.735" S
12	27° 30' 56.871" E	26° 26' 33.296" S
13	27° 30' 56.458" E	26° 26' 29.536" S

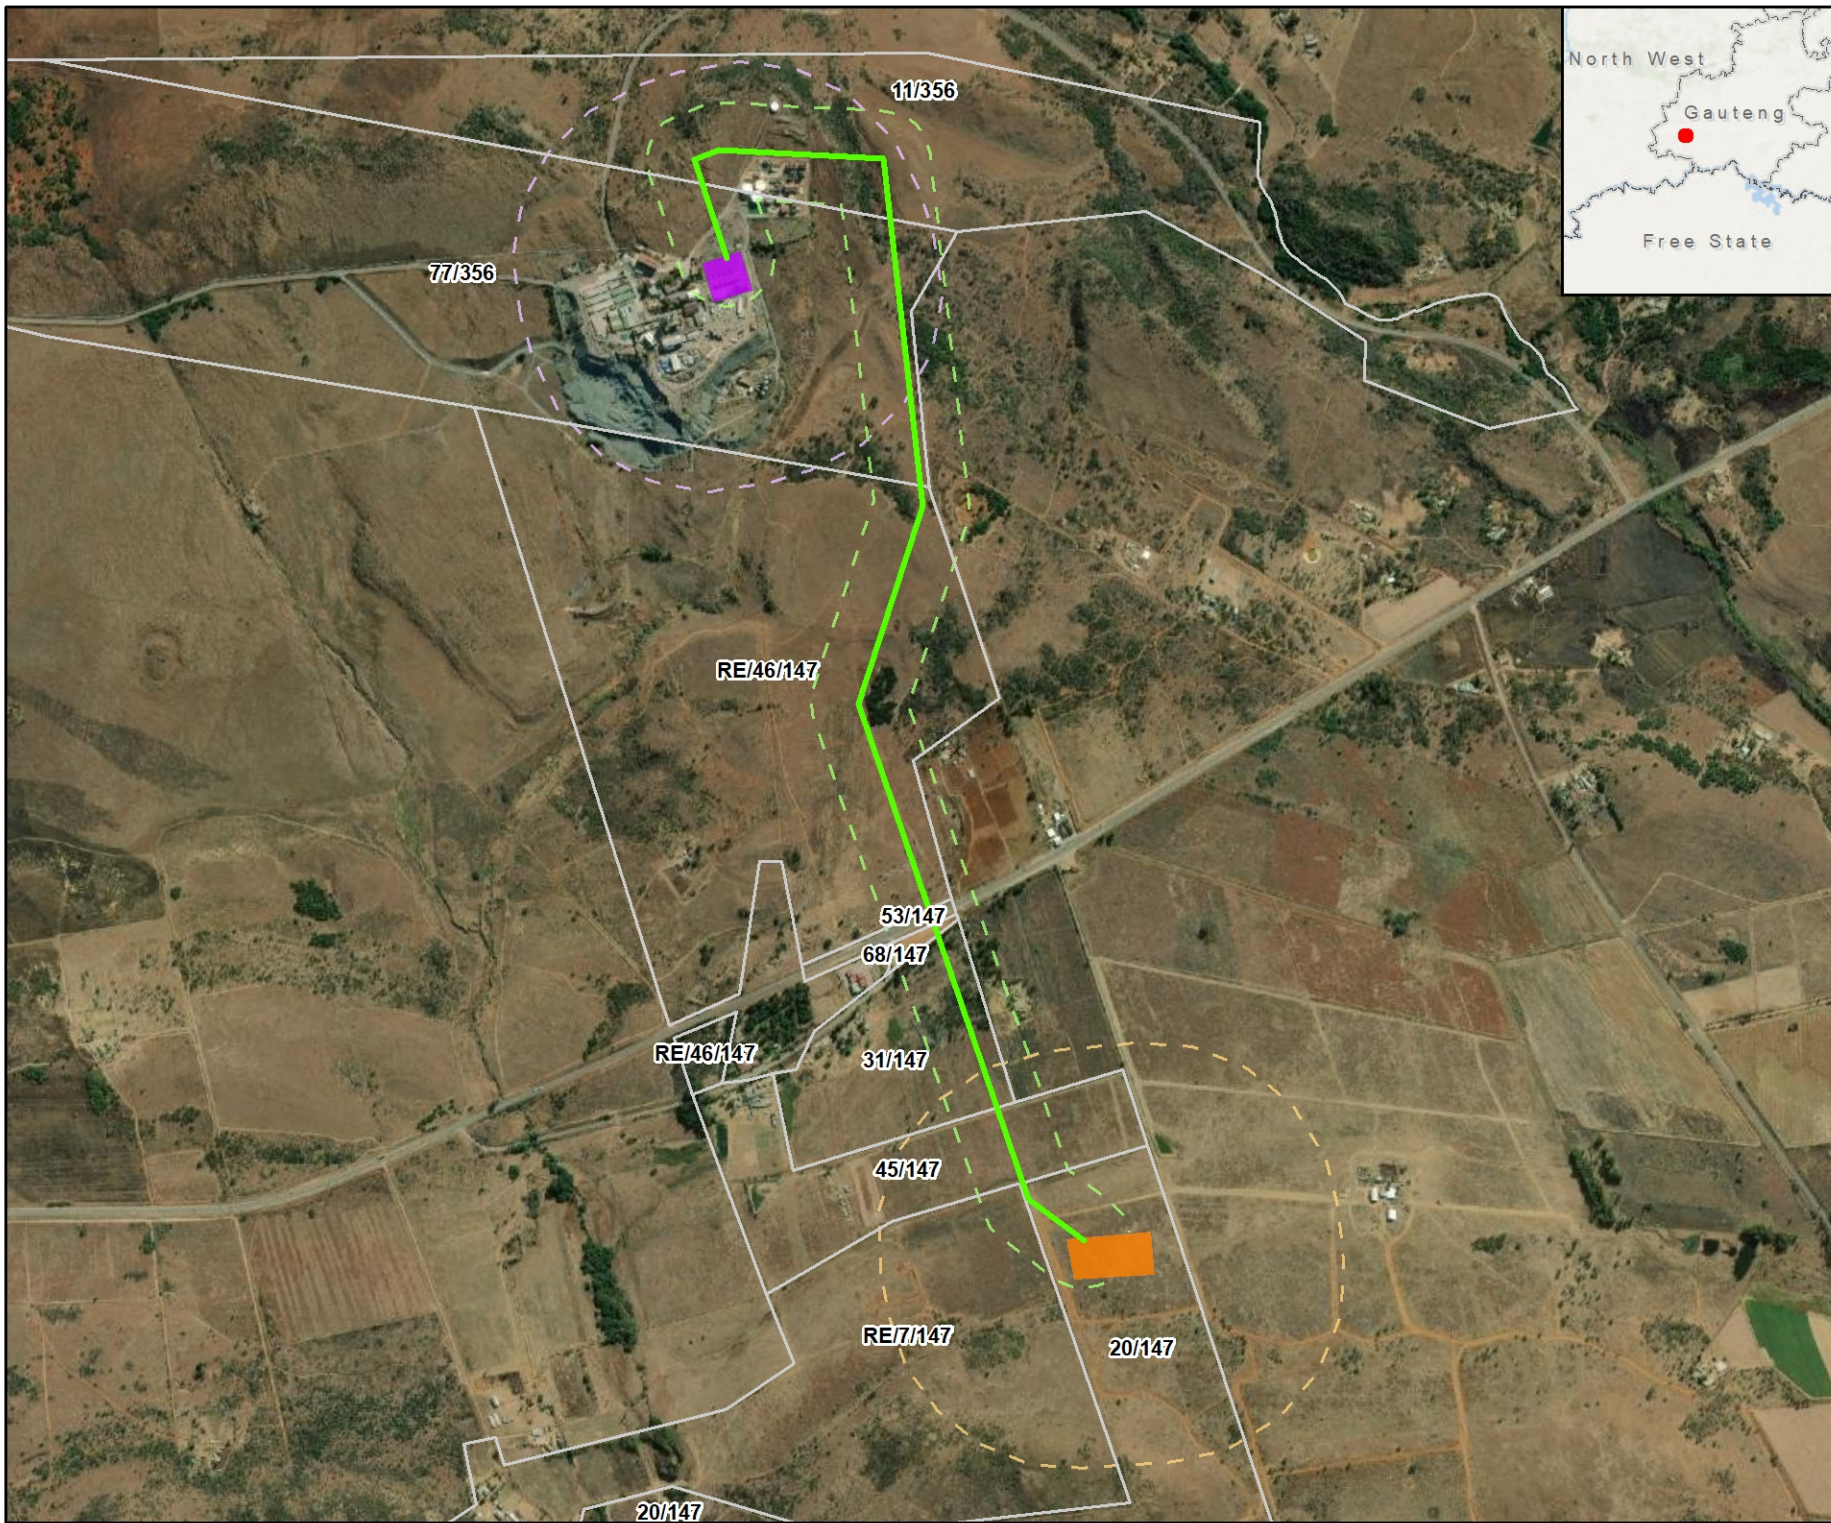

IGOLIDE GRID

FARM PORTIONS

Legend

Powerline: Switching Station to East Drie Five

Farm Portions (CSG, 2023)

Grid Infrastructure

East Drie Five Substation

Switching Station (2.5ha)

Igolide to East Drie Five (corridor 250m)

East Drie Substation (buffer 500m)

Switching Station (buffer 500m)



0 180 360 540 720
Metres

DISCLAIMER

The information on this figure was derived from various digital databases available to WSP Environmental (Pty) Ltd. All information is provided 'as is' and it must be acknowledged that data, information, and maps are dynamic and in a constant state of maintenance, correction and update. WSP Environmental (Pty) Ltd cannot accept any responsibility for errors, omissions, or potential inaccuracy where it has not been directly responsible for the production of the data referenced. There are no warranties, expressed or implied, as to the use of this information, including the warranty of merchantability or fitness for a particular purpose. Notification of any errors will be appreciated.



WSP ENVIRONMENTAL (PTY) LTD
BUILDING C, KNIGHTSBIDGE
33 SLOANE STREET, BRYANSTON
P.O. BOX 99887, SLOANE PARK 2152, RSA
Tel +27 (0)11 361 1300, Fax +27 (0)11 361 1301, wspan@wspgroup.co.za

DATA SOURCE:
SERVICE LAYER CREDITS: SOURCE: ESRI, MAXAR, EARTHSTAR GEOGRAPHICS, AND THE GIS USER COMMUNITY
ESRI, GARMIN, GEBCO, NOAA NGDC, AND OTHER

PROJECTION: Hartbeeshoek94 Lo27

PROJECT TITLE:

ENERTRAG EGOLI AND IGOLIDE

SCALE: 1:20 000

DRAWN BY: TS

DATE: 2024/10/03

REVIEWED BY: LN


FIGURE NO:

PROJECT NO: 41104282

REV:

© COPYRIGHT RESERVED

The content of this document is privileged and confidential and may not be disclosed or reproduced without the express authorization of the author, being "WSP Environmental (Pty) Ltd"

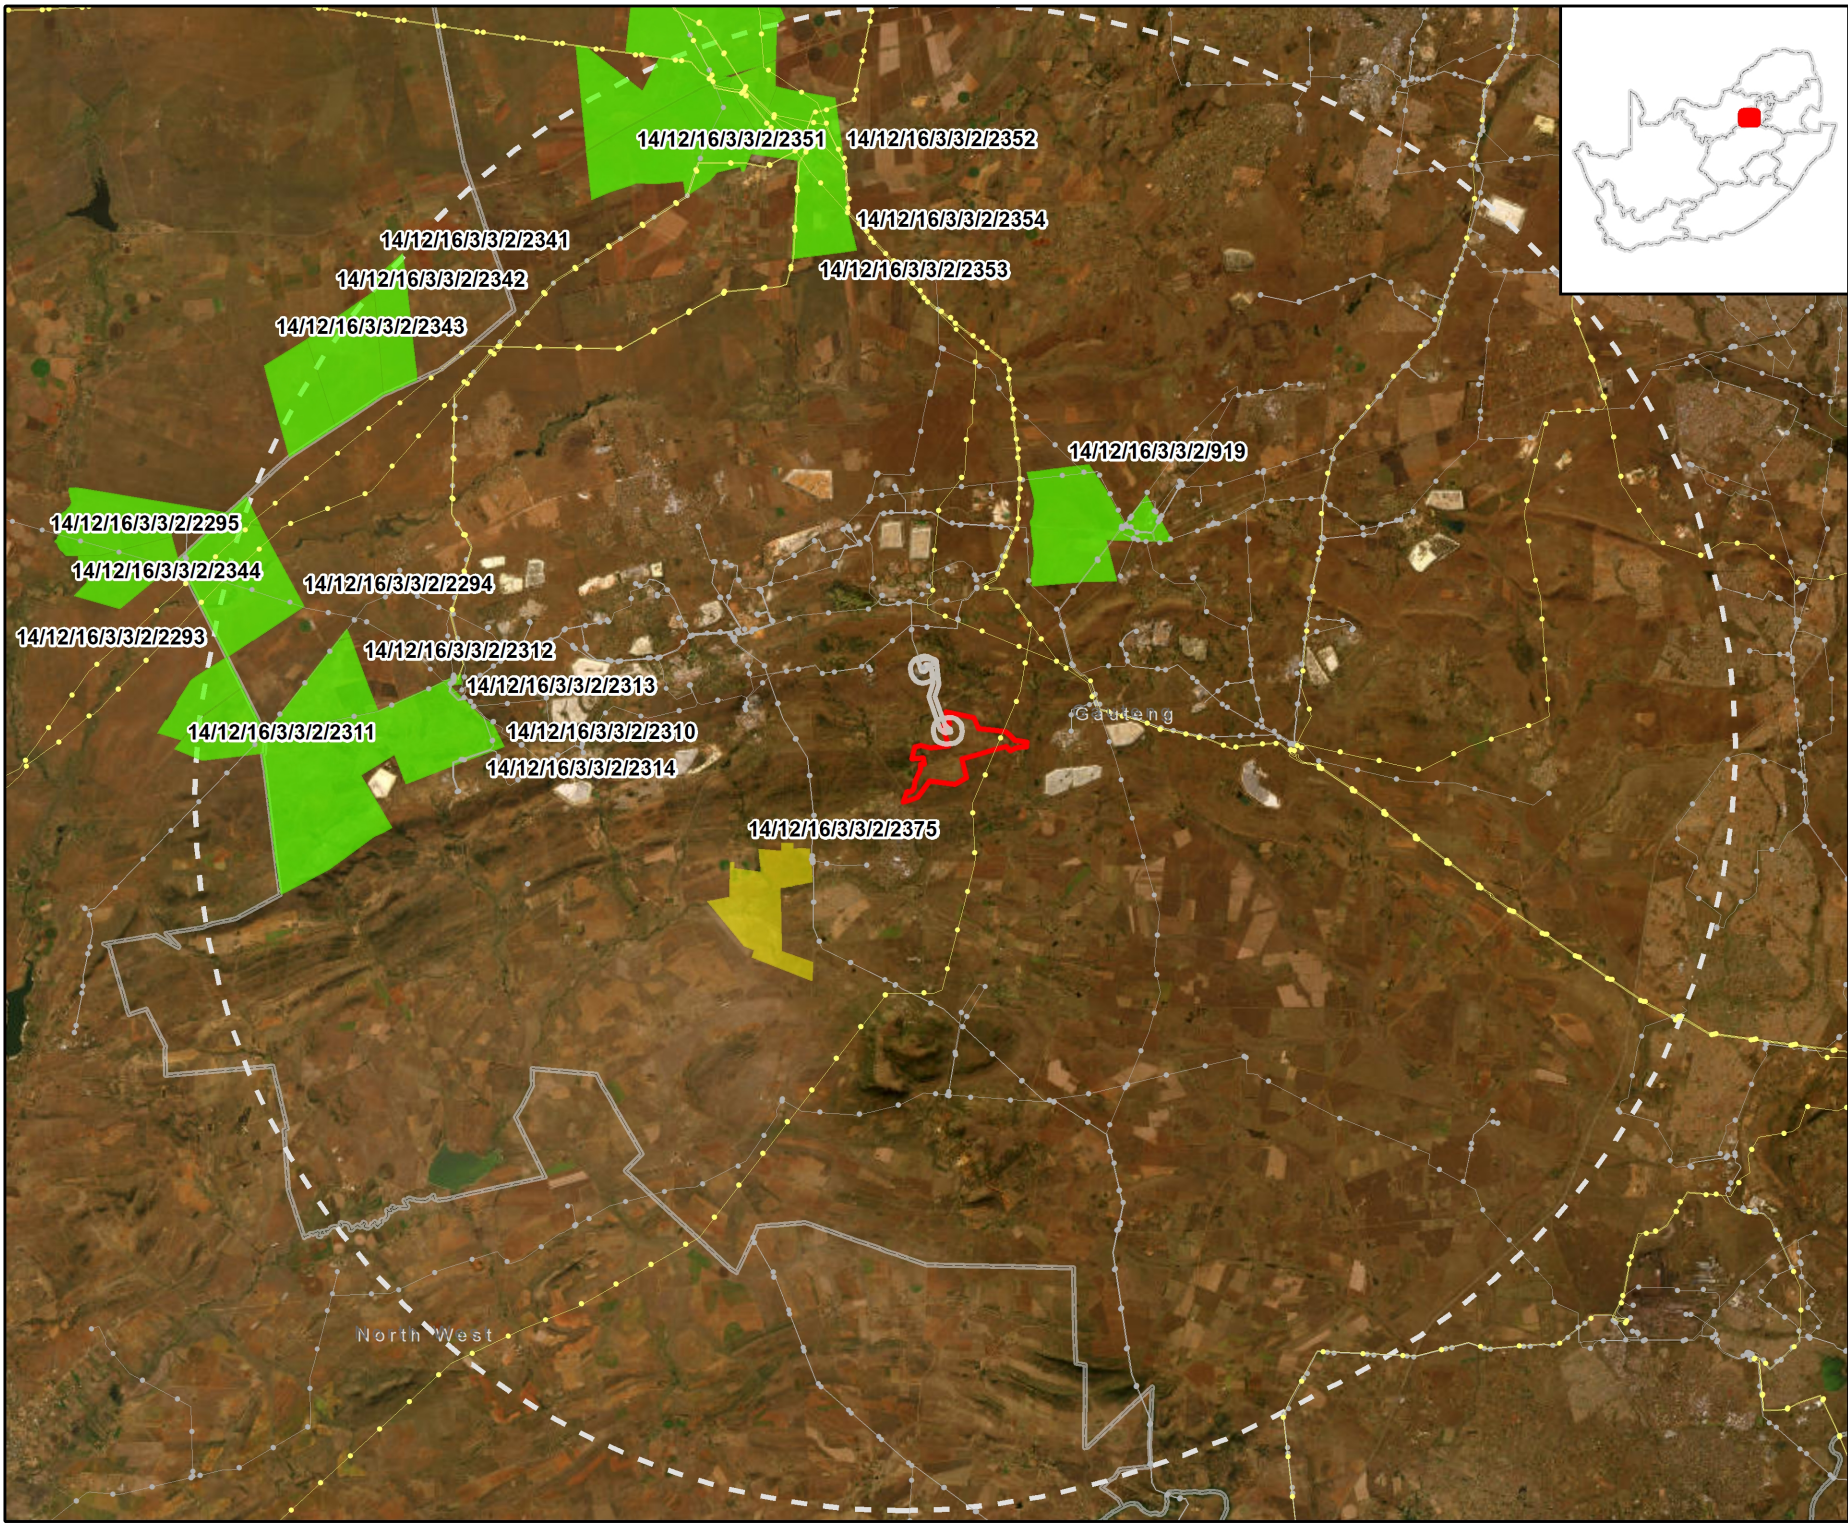

IGOLIDE GRID

RENEWABLE PROJECTS

Legend

- Powerlines (TX)
- Powerlines (HV)
- Grid Infrastructure
- Phadima Solar PV Facility
- WEF Project Area
- WEF Project Area (buffer 30km)
- Provinces

Project Status (REEA, 2024 Q1)

- Approved

0

2 800

5 600

8 400

11 200

Metres

DISCLAIMER

The information on this figure was derived from various digital databases available to WSP Environmental (Pty) Ltd. All information is provided "as is" and it must be acknowledged that data, information, and maps are dynamic and in a constant state of maintenance, correction and update. WSP Environmental (Pty) Ltd cannot accept any responsibility for errors, omissions, or positional accuracy where it has not been directly responsible for the production of the data referenced. There are no warranties, expressed or implied, as to the use of this information, including the warranty of merchantability or fitness for a particular purpose. Notification of any errors will be appreciated.

WSP ENVIRONMENTAL (PTY) LTD

BUILDING C, KNIGHTSBIDGE,
33 SLOANE STREET, BRYANSTON,
P.O. BOX 59867, SLOANE PARK, 2152, RSA
Tel +27 (0)11 361 1380, Fax +27 (0)11 361 1381, wsp@wspgroup.co.za

DATA SOURCE:
SERVICE LAYER CREDITS: SOURCE: ESRI, MAXAR,
EARTHSTAR GEOGRAPHICS, AND THE GIS USER
COMMUNITY

PROJECTION: Hartbeesthoek94 Lo27

PROJECT TITLE:
ENERTRAG EGOLI AND IGOLIDE

SCALE: 1:320 000	DRAWN BY: TS	
DATE: 2024/07/19	REVIEWED BY: MG	
FIGURE NO:	PROJECT NO: 41104282	REV:

© COPYRIGHT RESERVED

The content of this document is privileged and confidential and may not be disclosed or reproduced without the express authorisation of the author, being "WSP Environmental (Pty) Ltd"